



NORTH ELEVATION
SCALE: 1/8"=1'-0"

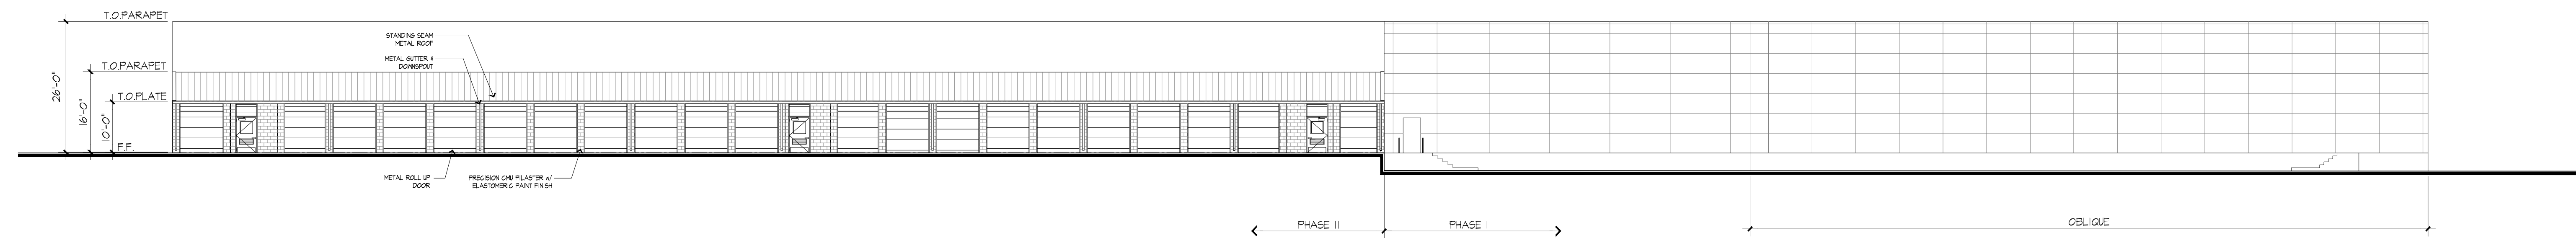

EAST ELEVATION
SCALE: 1/8"=1'-0"



SOUTH ELEVATION
SCALE: 1/8"=1'-0"

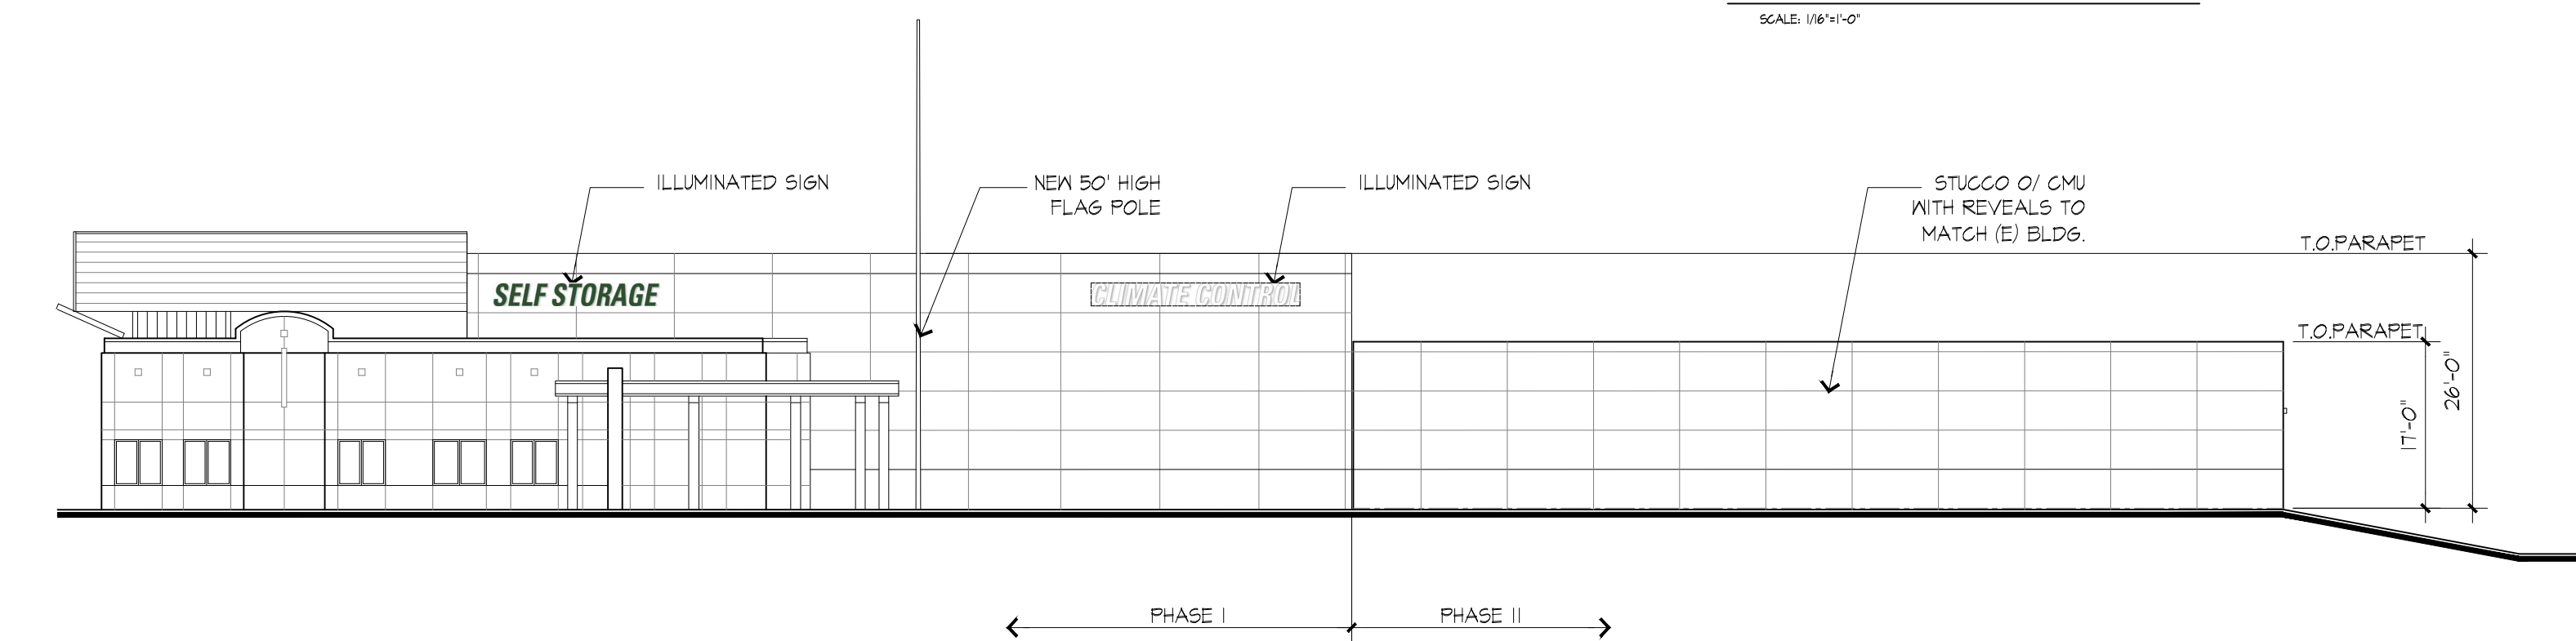

WEST ELEVATION
SCALE: 1/8"=1'-0"

SUPERIOR SELF STORAGE CONVERSION

EL DORADO HILLS, CA

PHASE II ELEVATIONS

SCALE: 1/16" = 1'-0"

9/14/2018