



Z:\2018\18655\DWG\SURVEY\MAPPING\LA\18655-LLA-SITE-PLAN.dwg 6-29-21 09:44:17 PM templates

LINE TABLE		
LINE #	DIRECTION	LENGTH
L1	S41°24'12"W	5.00'
L2	S62°53'21"W	15.00'
L3	S66°24'43"W	60.00'

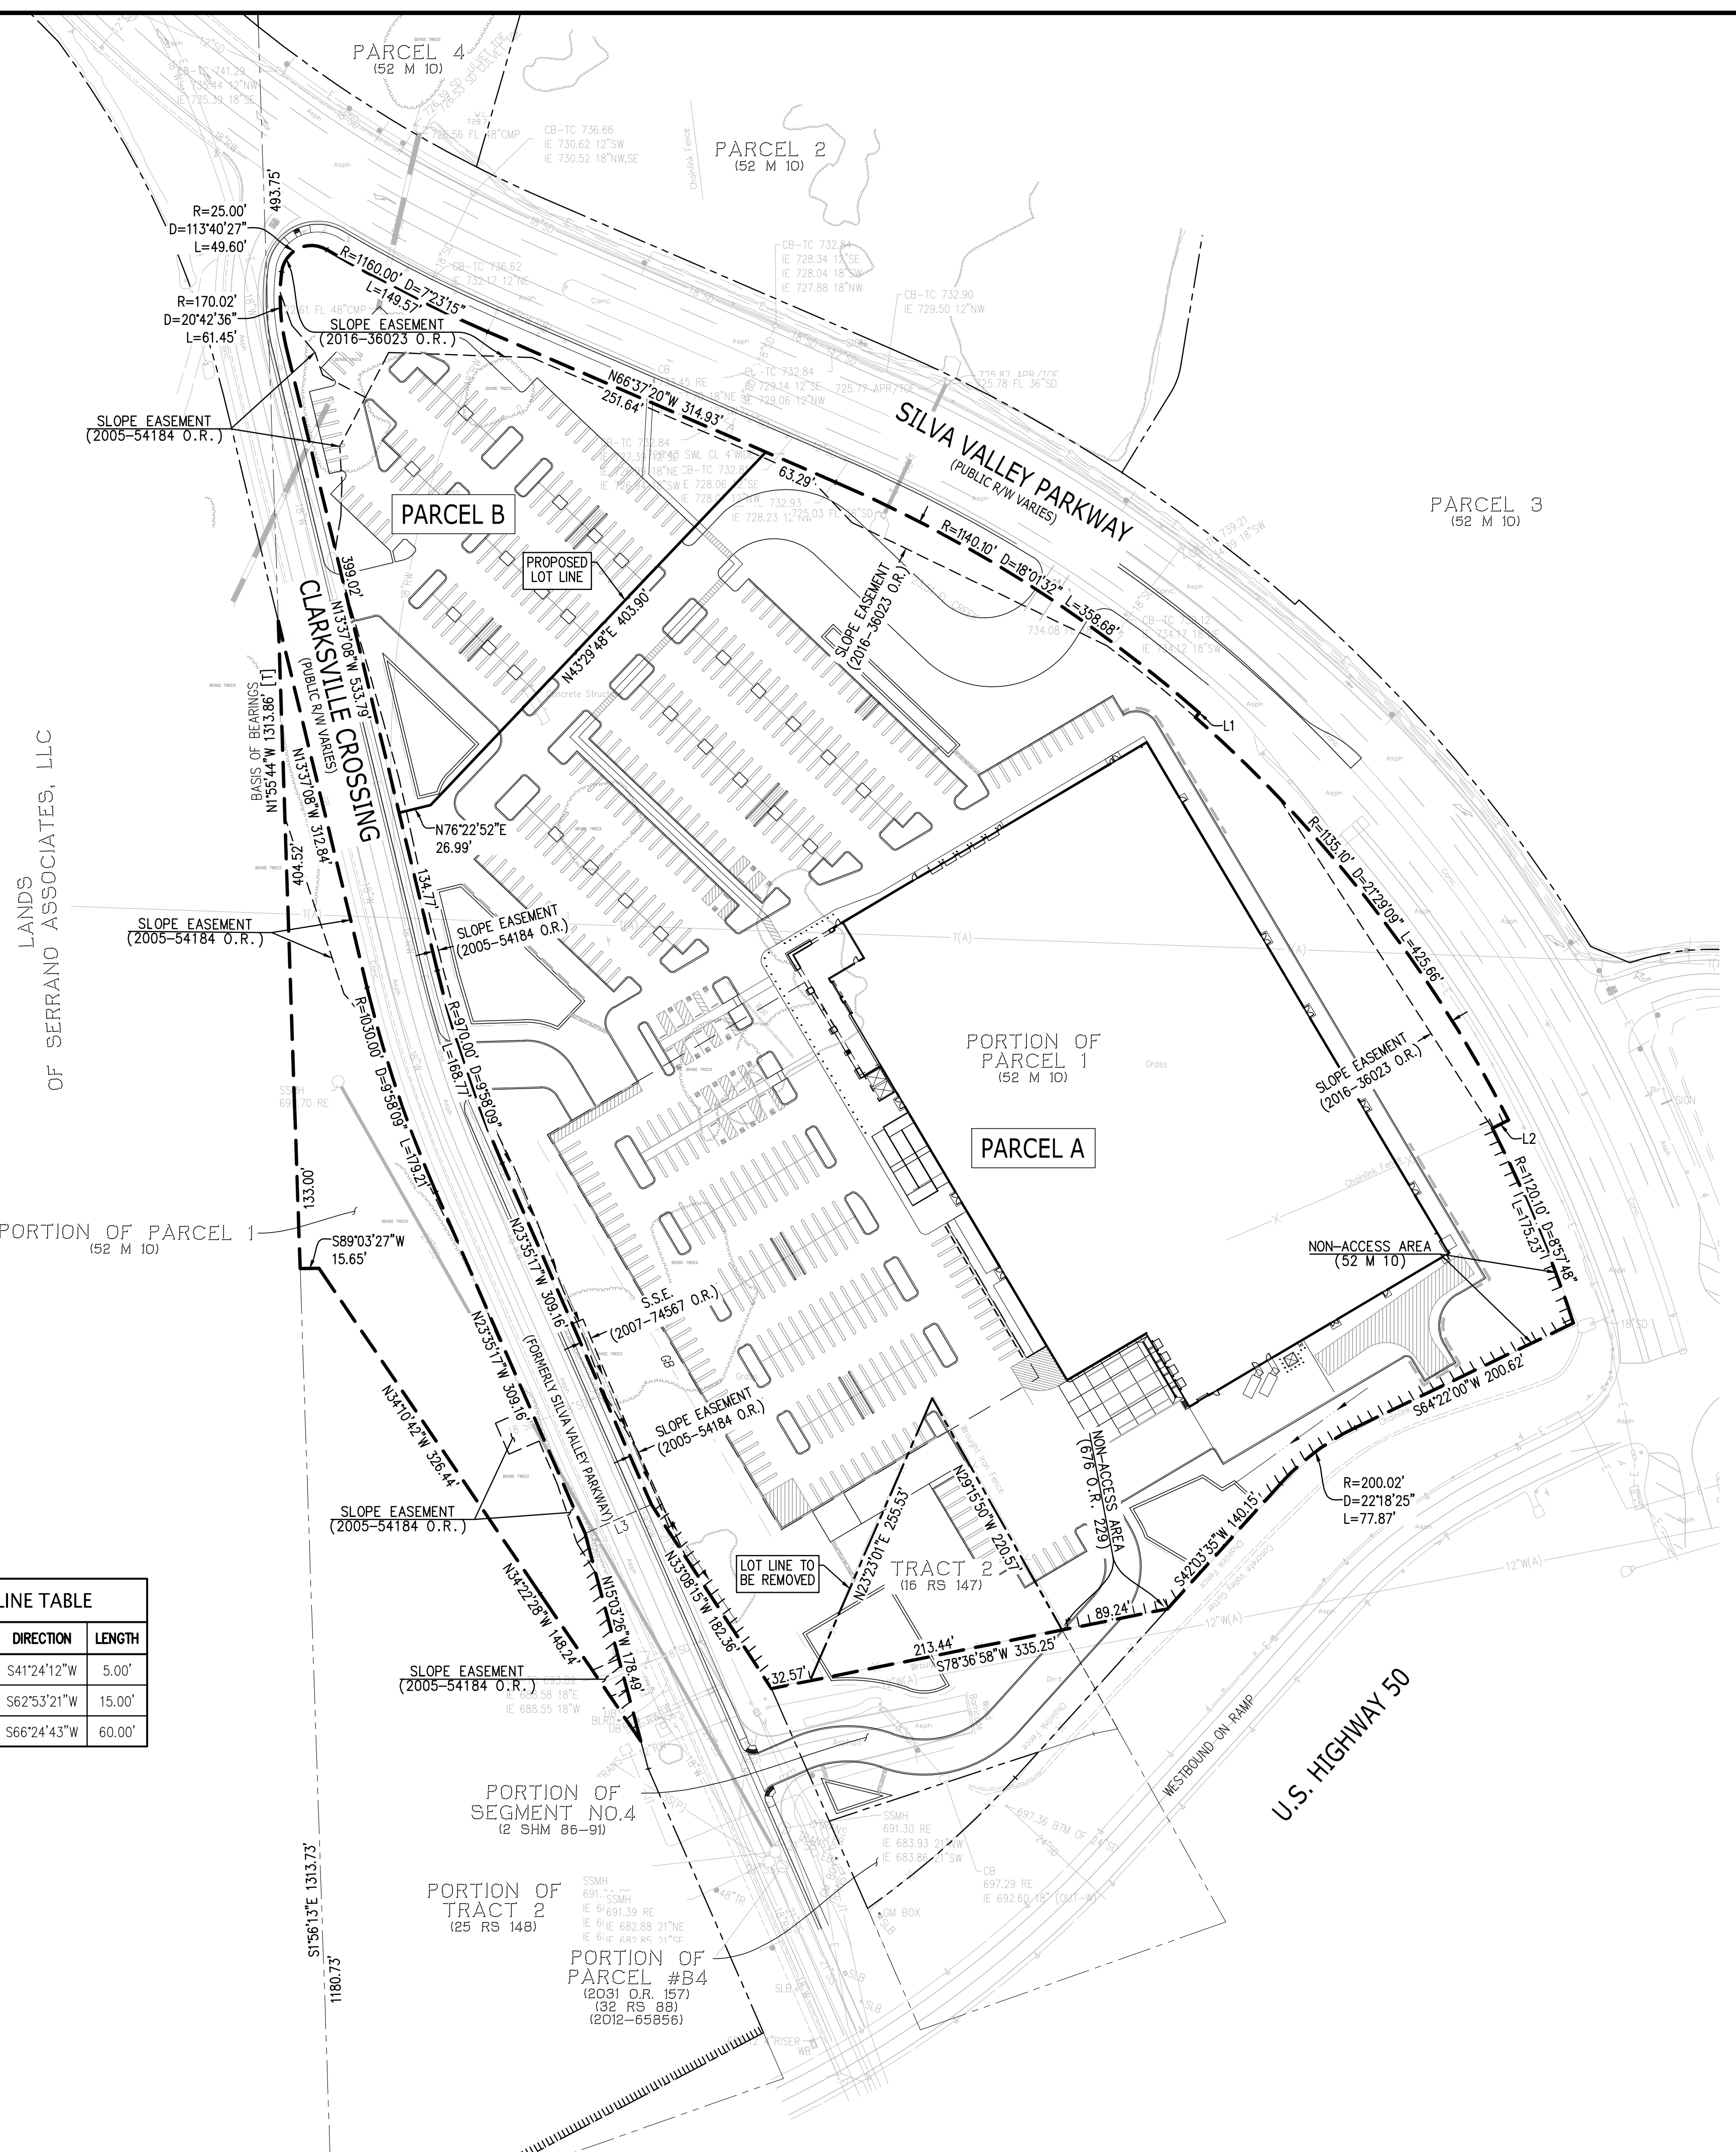

LEGEND

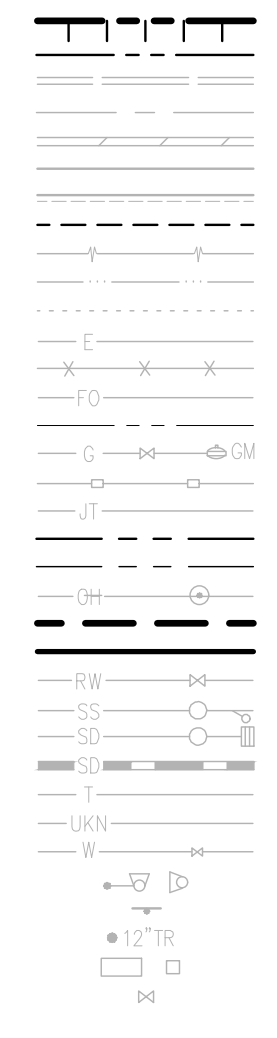


ABUTTER'S RIGHTS RELINQUISHED
 ADJACENT PROPERTY LINE
 ASPHALT BERM
 CENTERLINE
 CONCRETE/BLOCK/RETAINING WALL
 CONCRETE CURB
 CONCRETE CURB & GUTTER
 EASEMENT LINE
 EDGE OF PAVEMENT
 EDGE OF WATER-FLOWLINE
 ELECTRIC LINE
 FENCE LINE
 FIBER OPTICS LINE
 FORMER PROPERTY LINE
 GAS LINE-VALVE & METER
 GUARD RAIL
 JOINT TRENCH
 LOT LINE
 LOT LINE TO BE REMOVED
 OVERHEAD POWER LINE
 PROPERTY LINE
 PROPOSED LOT LINE
 RECLAIMED WATER LINE & VALVE
 SANITARY SEWER-MANHOLE & CLEANOUT
 STORM DRAIN-MANHOLE & CATCH BASIN
 STORM DRAIN OVER 24"DIAMETER
 TELEPHONE LINE
 UNKNOWN UTILITY LINE
 WATER LINE & VALVE
 TRAFFIC SIGNAL POLE
 TRAFFIC SIGN
 TREE
 UTILITY BOX
 WATER VALVE

ABBREVIATIONS

(A) ABANDONED
 ASPH ASPHALT
 APR APRON
 BLRD BOLLARD
 BTM BOTTOM
 CB CATCH BASIN
 CMP CORRUGATED METAL PIPE
 CONC CONCRETE
 E EAST
 EB ELECTRIC BOX
 FL FLOW LINE
 GB GRADE BREAK
 GM GAS METER
 IE INVERT ELEVATION
 M MAPS
 N NORTH
 O.R. OFFICIAL RECORDS
 RE RECORD OF SURVEY
 RS RIGHT OF WAY
 R/W RIGHT OF WAY
 S SOUTH
 SD STORM DRAIN
 SEC SECTION
 SHM STATE HIGHWAY MAP
 SLB STREET LIGHT BOX
 S.S.E. SANITARY SEWER EASEMENT
 SSMH SANITARY SEWER MANHOLE
 [T] TOTAL
 TC TOP OF CURB
 TOE GRADE BREAK LINE TOE
 TOP GRADE BREAK LINE TOP
 TRANS TRANSFORMER
 U.S. UNITED STATES
 W WEST
 W/W WITH
 WB WATER BOX
 W.L. WATER LEVEL

AREA SUMMARY		
	AREA (±ACRES)	
	EXISTING	PROPOSED
PORTION OF PARCEL 1	15.7364	
PORTION OF PARCEL 1	1.3793	
TRACT 2	0.5143	
PARCEL A		14.1041
		1.3793
PARCEL B		2.1466
TOTAL	17.6300	17.6300

APPROVED BY PLANNING DIVISION: _____
 DATE: _____

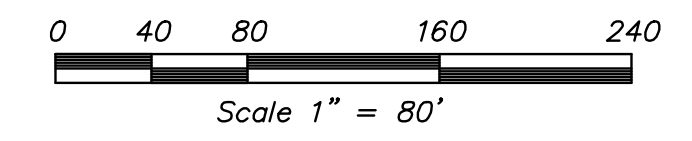

NO.	REVISION	BY

KIER+WRIGHT

 3350 Scott Boulevard, Building 22
 Santa Clara, California 95054
 Phone: (408) 727-6665
 www.kierwright.com

SITE PLAN FOR LOT LINE ADJUSTMENT
 OF
PORTION OF PARCEL 1 - PARCEL MAP 52 M 10
 FOR
COSTCO WHOLESALE CORPORATION
 EL DORADO HILLS CALIFORNIA

DATE	JUNE, 2021
SCALE	1" = 80'
SURVEYOR	LEII
DRAWN BY	LEII
JOB NO.	A18655
SHEET	1
OF	1 SHEETS