

MACKENZIE.

PacTrust
Gateway El Dorado
Buildings 112 & 113 | 11.01.2022



MACKENZIE.

© 2022

PacTrust


Gateway El Dorado
2210050.00

SW Corner: Building 112

Marketing
11.01.2022

A101



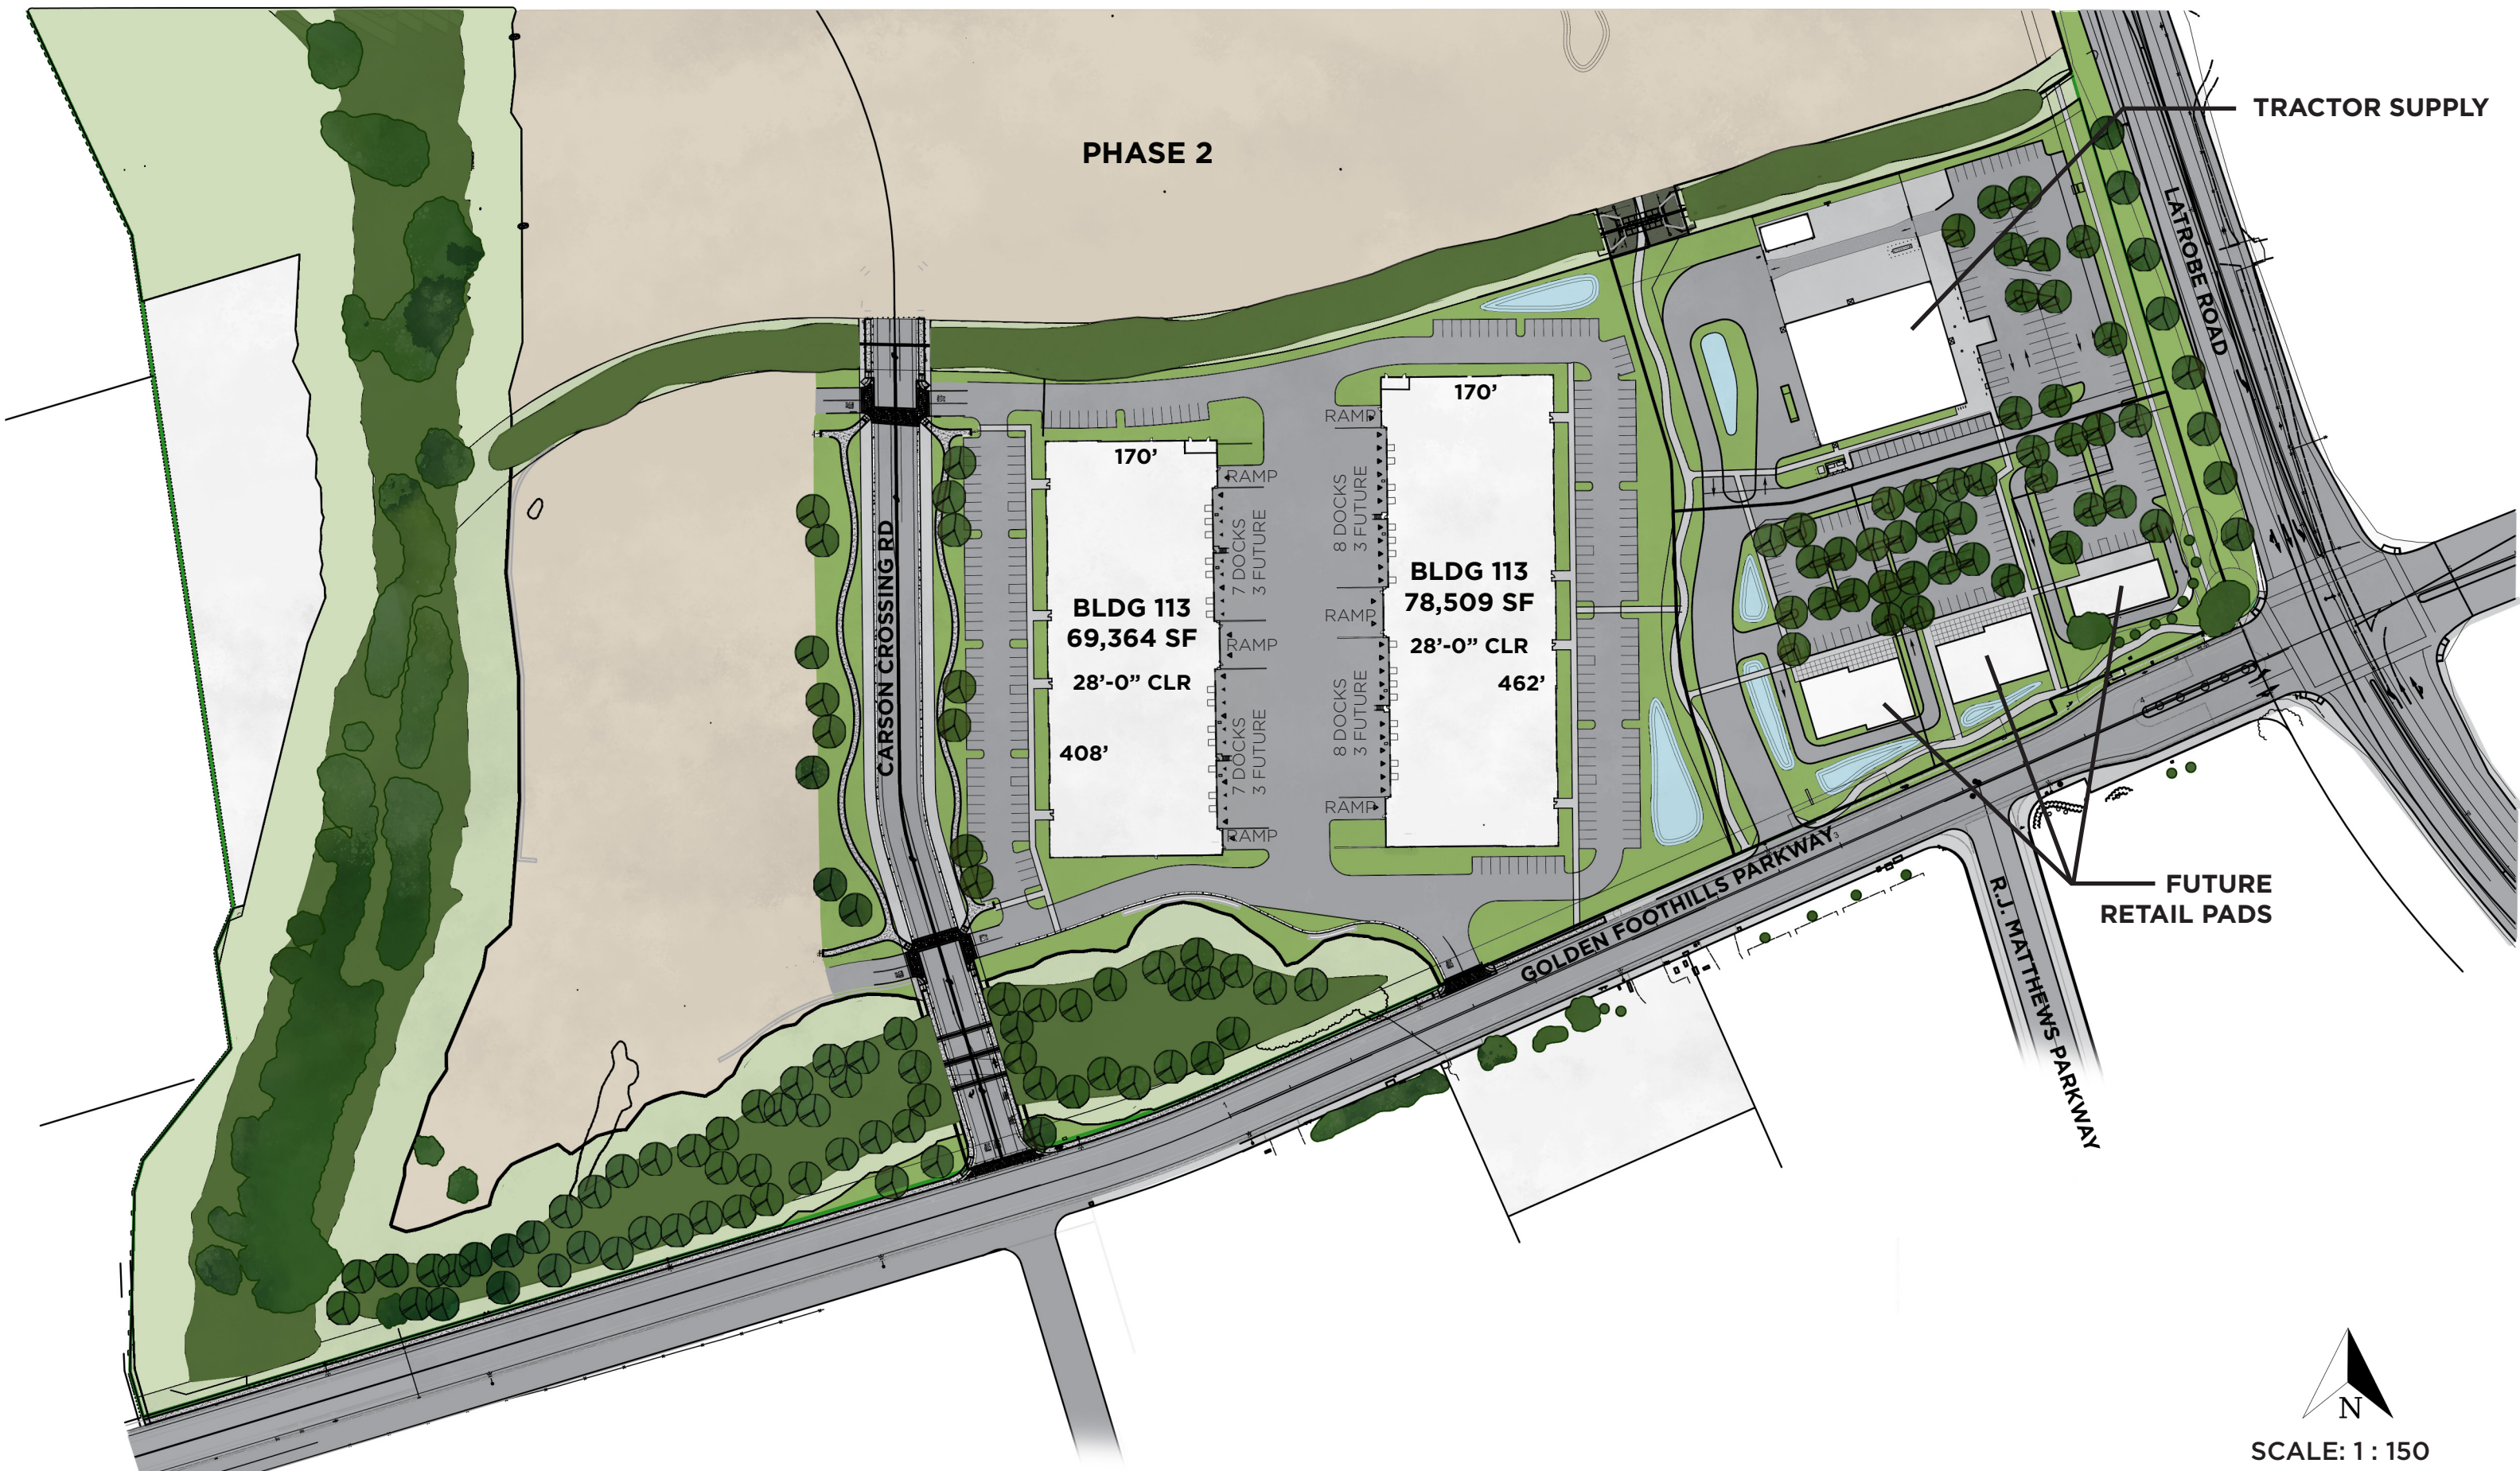

PHASE 2

TRACTOR SUPPLY

LATROBE ROAD

CARSON CROSSING RD

BLDG 113
69,364 SF
28'-0" CLR
408'

BLDG 113
78,509 SF
28'-0" CLR
462'


FUTURE
 RETAIL PADS

GOLDEN FOOTHILLS PARKWAY

R.J. MATTHEWS PARKWAY




SCALE: 1 : 150

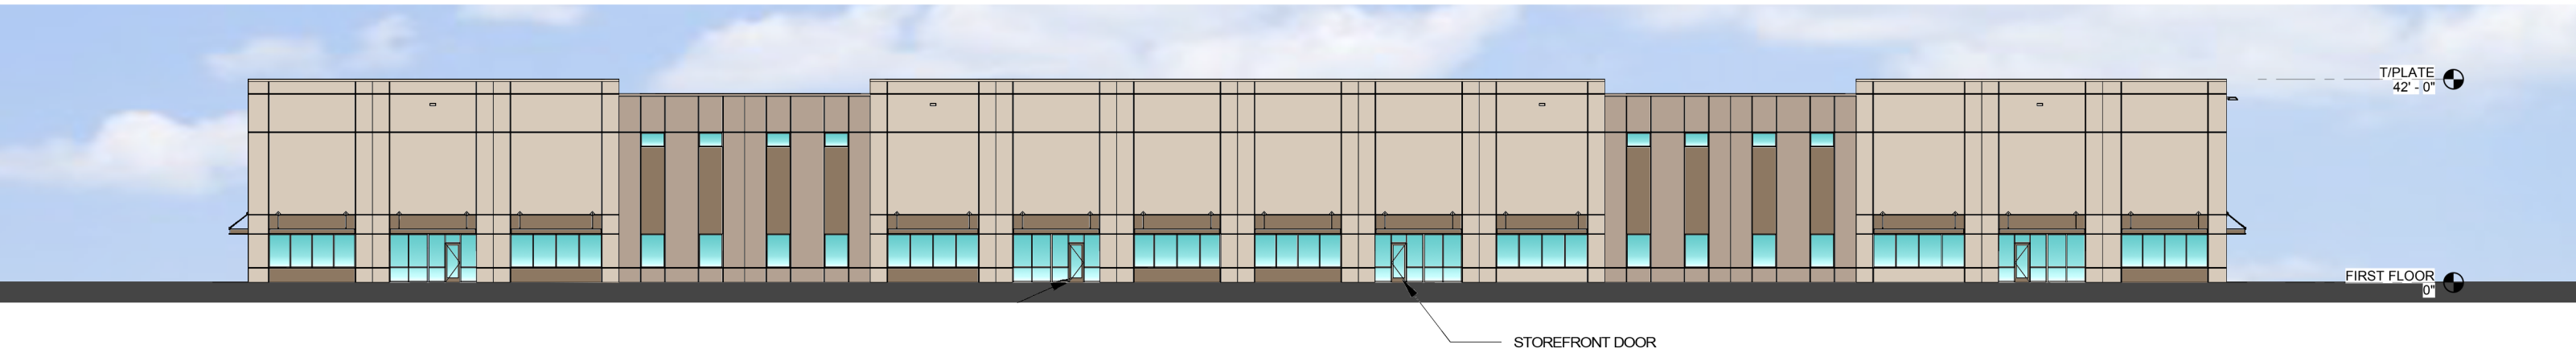


EAST ELEVATION
1/16" = 1'-0"



WEST ELEVATION
1/16" = 1'-0"

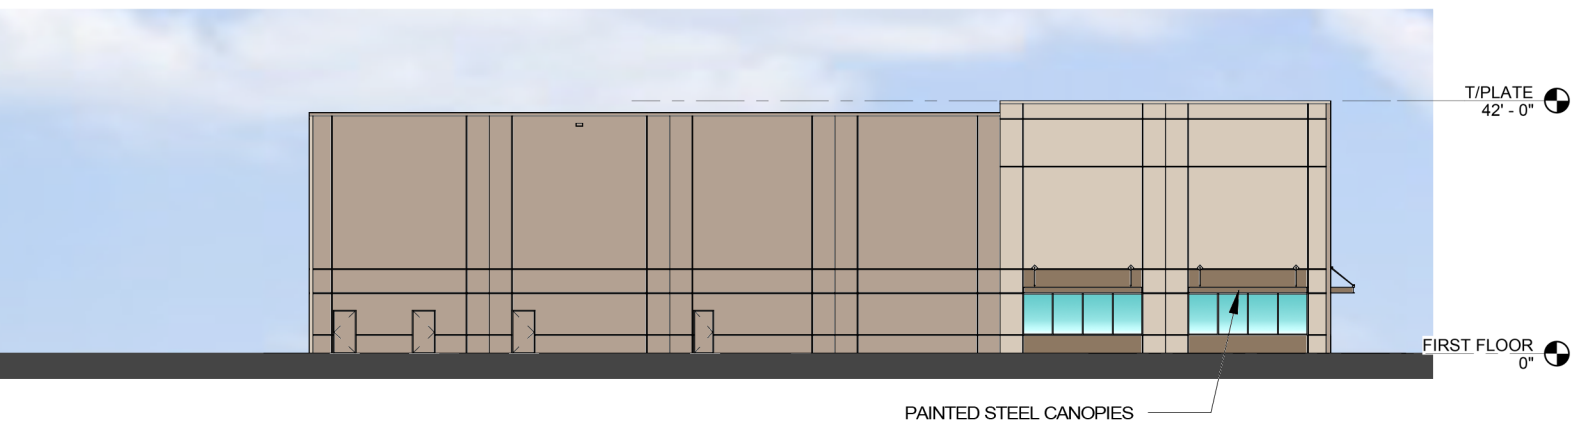

SOUTH ELEVATION
1/16" = 1'-0"

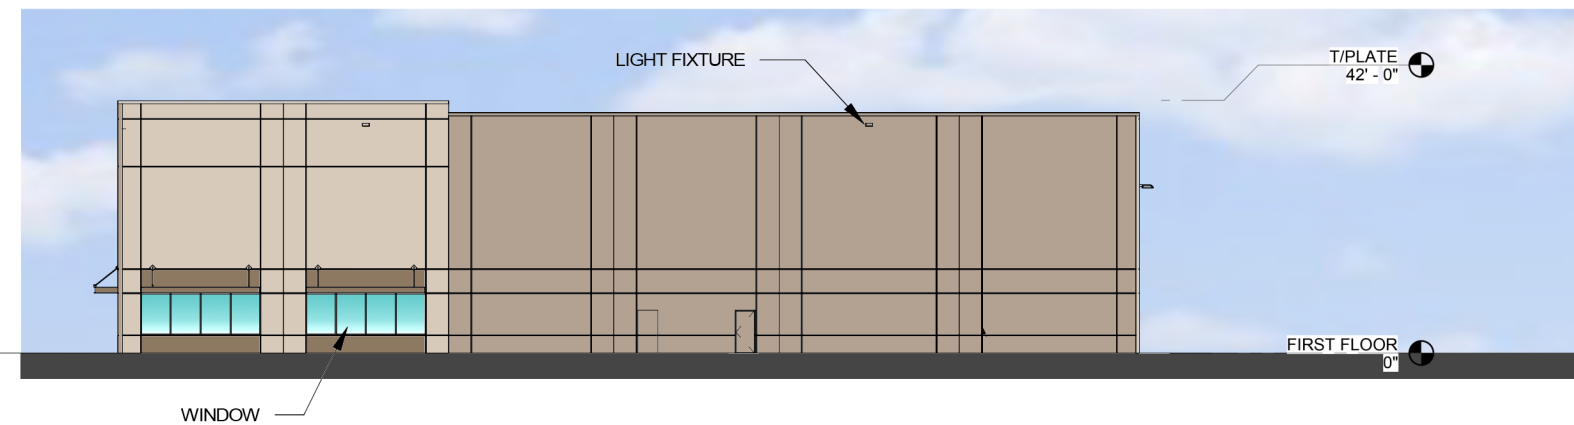

NORTH ELEVATION
1/16" = 1'-0"

LEGEND







EAST ELEVATION
1/16" = 1'-0"



WEST ELEVATION
1/16" = 1'-0"

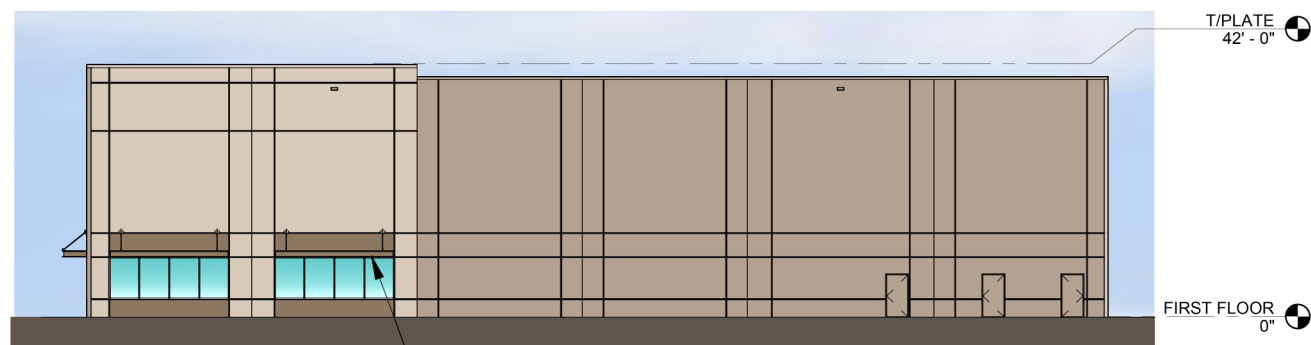

SOUTH ELEVATION
1/16" = 1'-0"

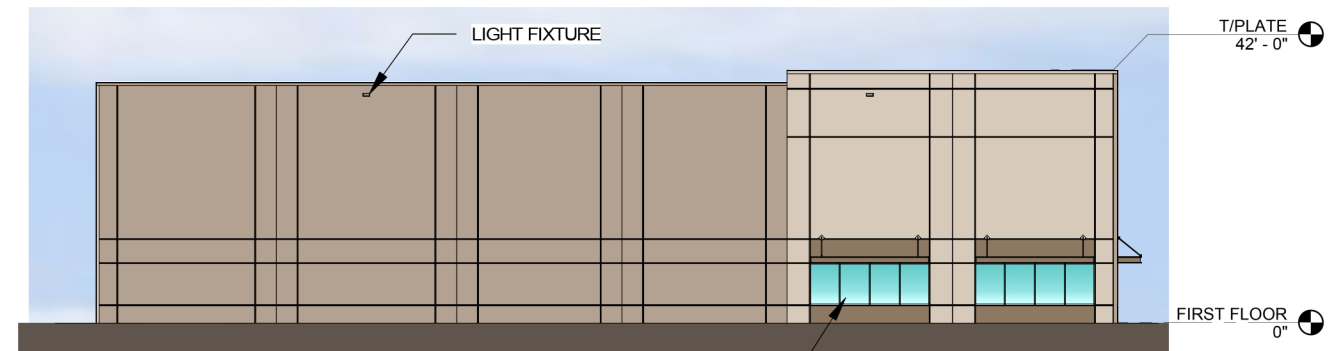

NORTH ELEVATION
1/16" = 1'-0"

LEGEND



MACKENZIE.

503.224.9560 | mcknze.com

Architecture · Interiors · Structural Engineering · Civil Engineering
Land Use Planning · Transportation Planning · Landscape Architecture

Copyright © 2022 Mackenzie, All Rights Reserved.