

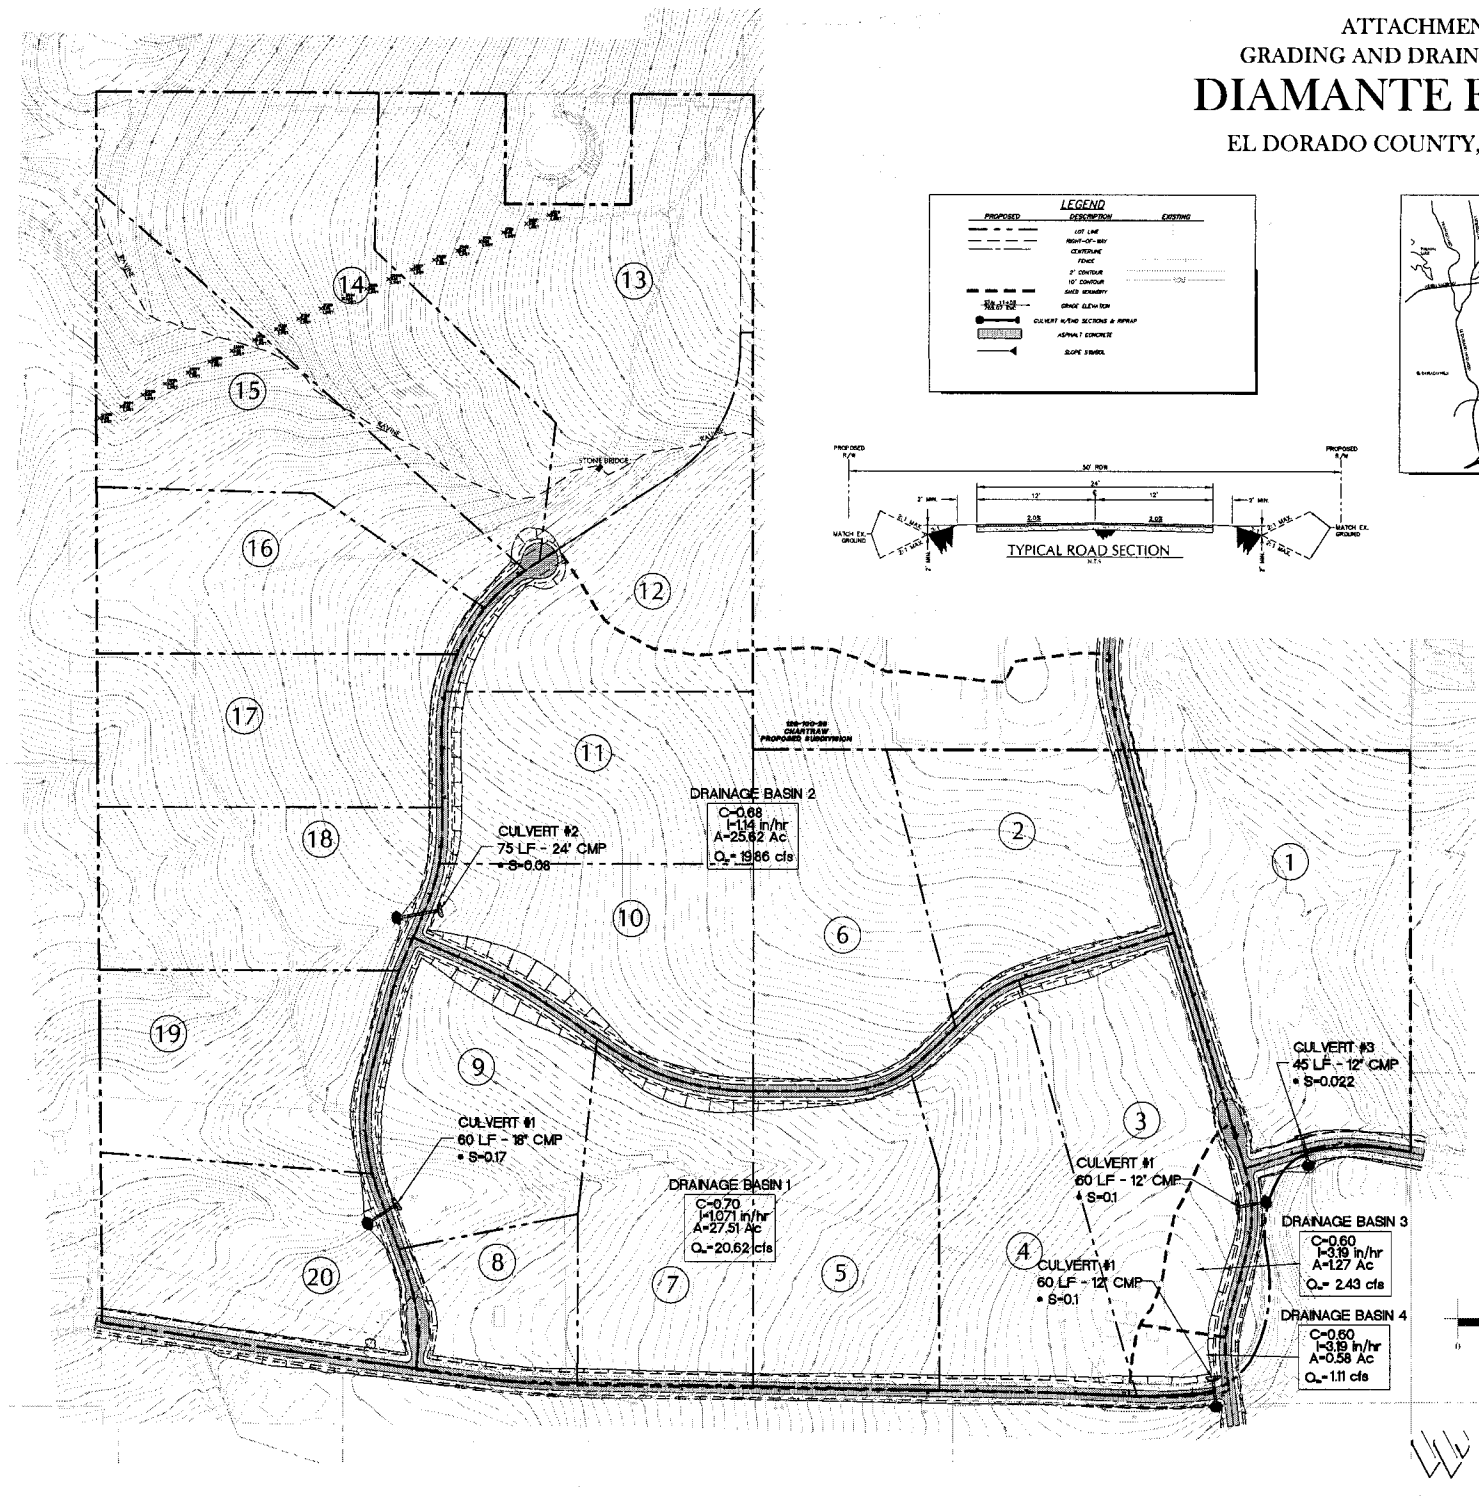


ATTACHMENT C  
 GRADING AND DRAINAGE EXHIBIT  
**DIAMANTE ESTATES**  
 EL DORADO COUNTY, CALIFORNIA

**EXHIBIT F: PRELIMINARY GRADING & DRAINAGE**

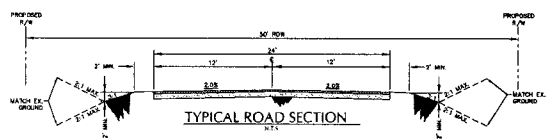

PROPOSED	DESCRIPTION	EXISTING
	LOT LINE	
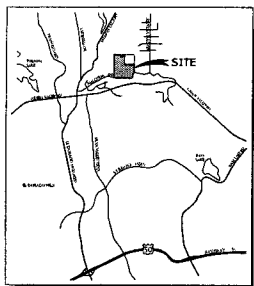

**DRAINAGE BASIN 2**  
 C=0.68  
 A=25.82 Ac.  
 Q<sub>s</sub>=19.86 cfs

**CULVERT #1**  
 60 LF - 18" CMP  
 • S=0.17


**DRAINAGE BASIN 1**  
 C=0.70  
 A=27.51 Ac.  
 Q<sub>s</sub>=20.62 cfs

**CULVERT #1**  
 60 LF - 12" CMP  
 • S=0.1

**CULVERT #3**  
 45 LF - 12" CMP  
 • S=0.022

**DRAINAGE BASIN 3**  
 C=0.60  
 I=3.19 in/hr  
 A=1.27 Ac.  
 Q<sub>s</sub>=2.43 cfs

**DRAINAGE BASIN 4**  
 C=0.60  
 I=3.19 in/hr  
 A=0.58 Ac.  
 Q<sub>s</sub>=1.11 cfs

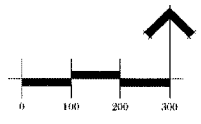

REVISED: DECEMBER 5, 2007  
 NOVEMBER 30, 2005  
**G.C. WALLACE OF CA, INC.**  
 ENGINEERS | PLANNERS | SURVEYORS  
 WWW.GCWALLACE.COM