
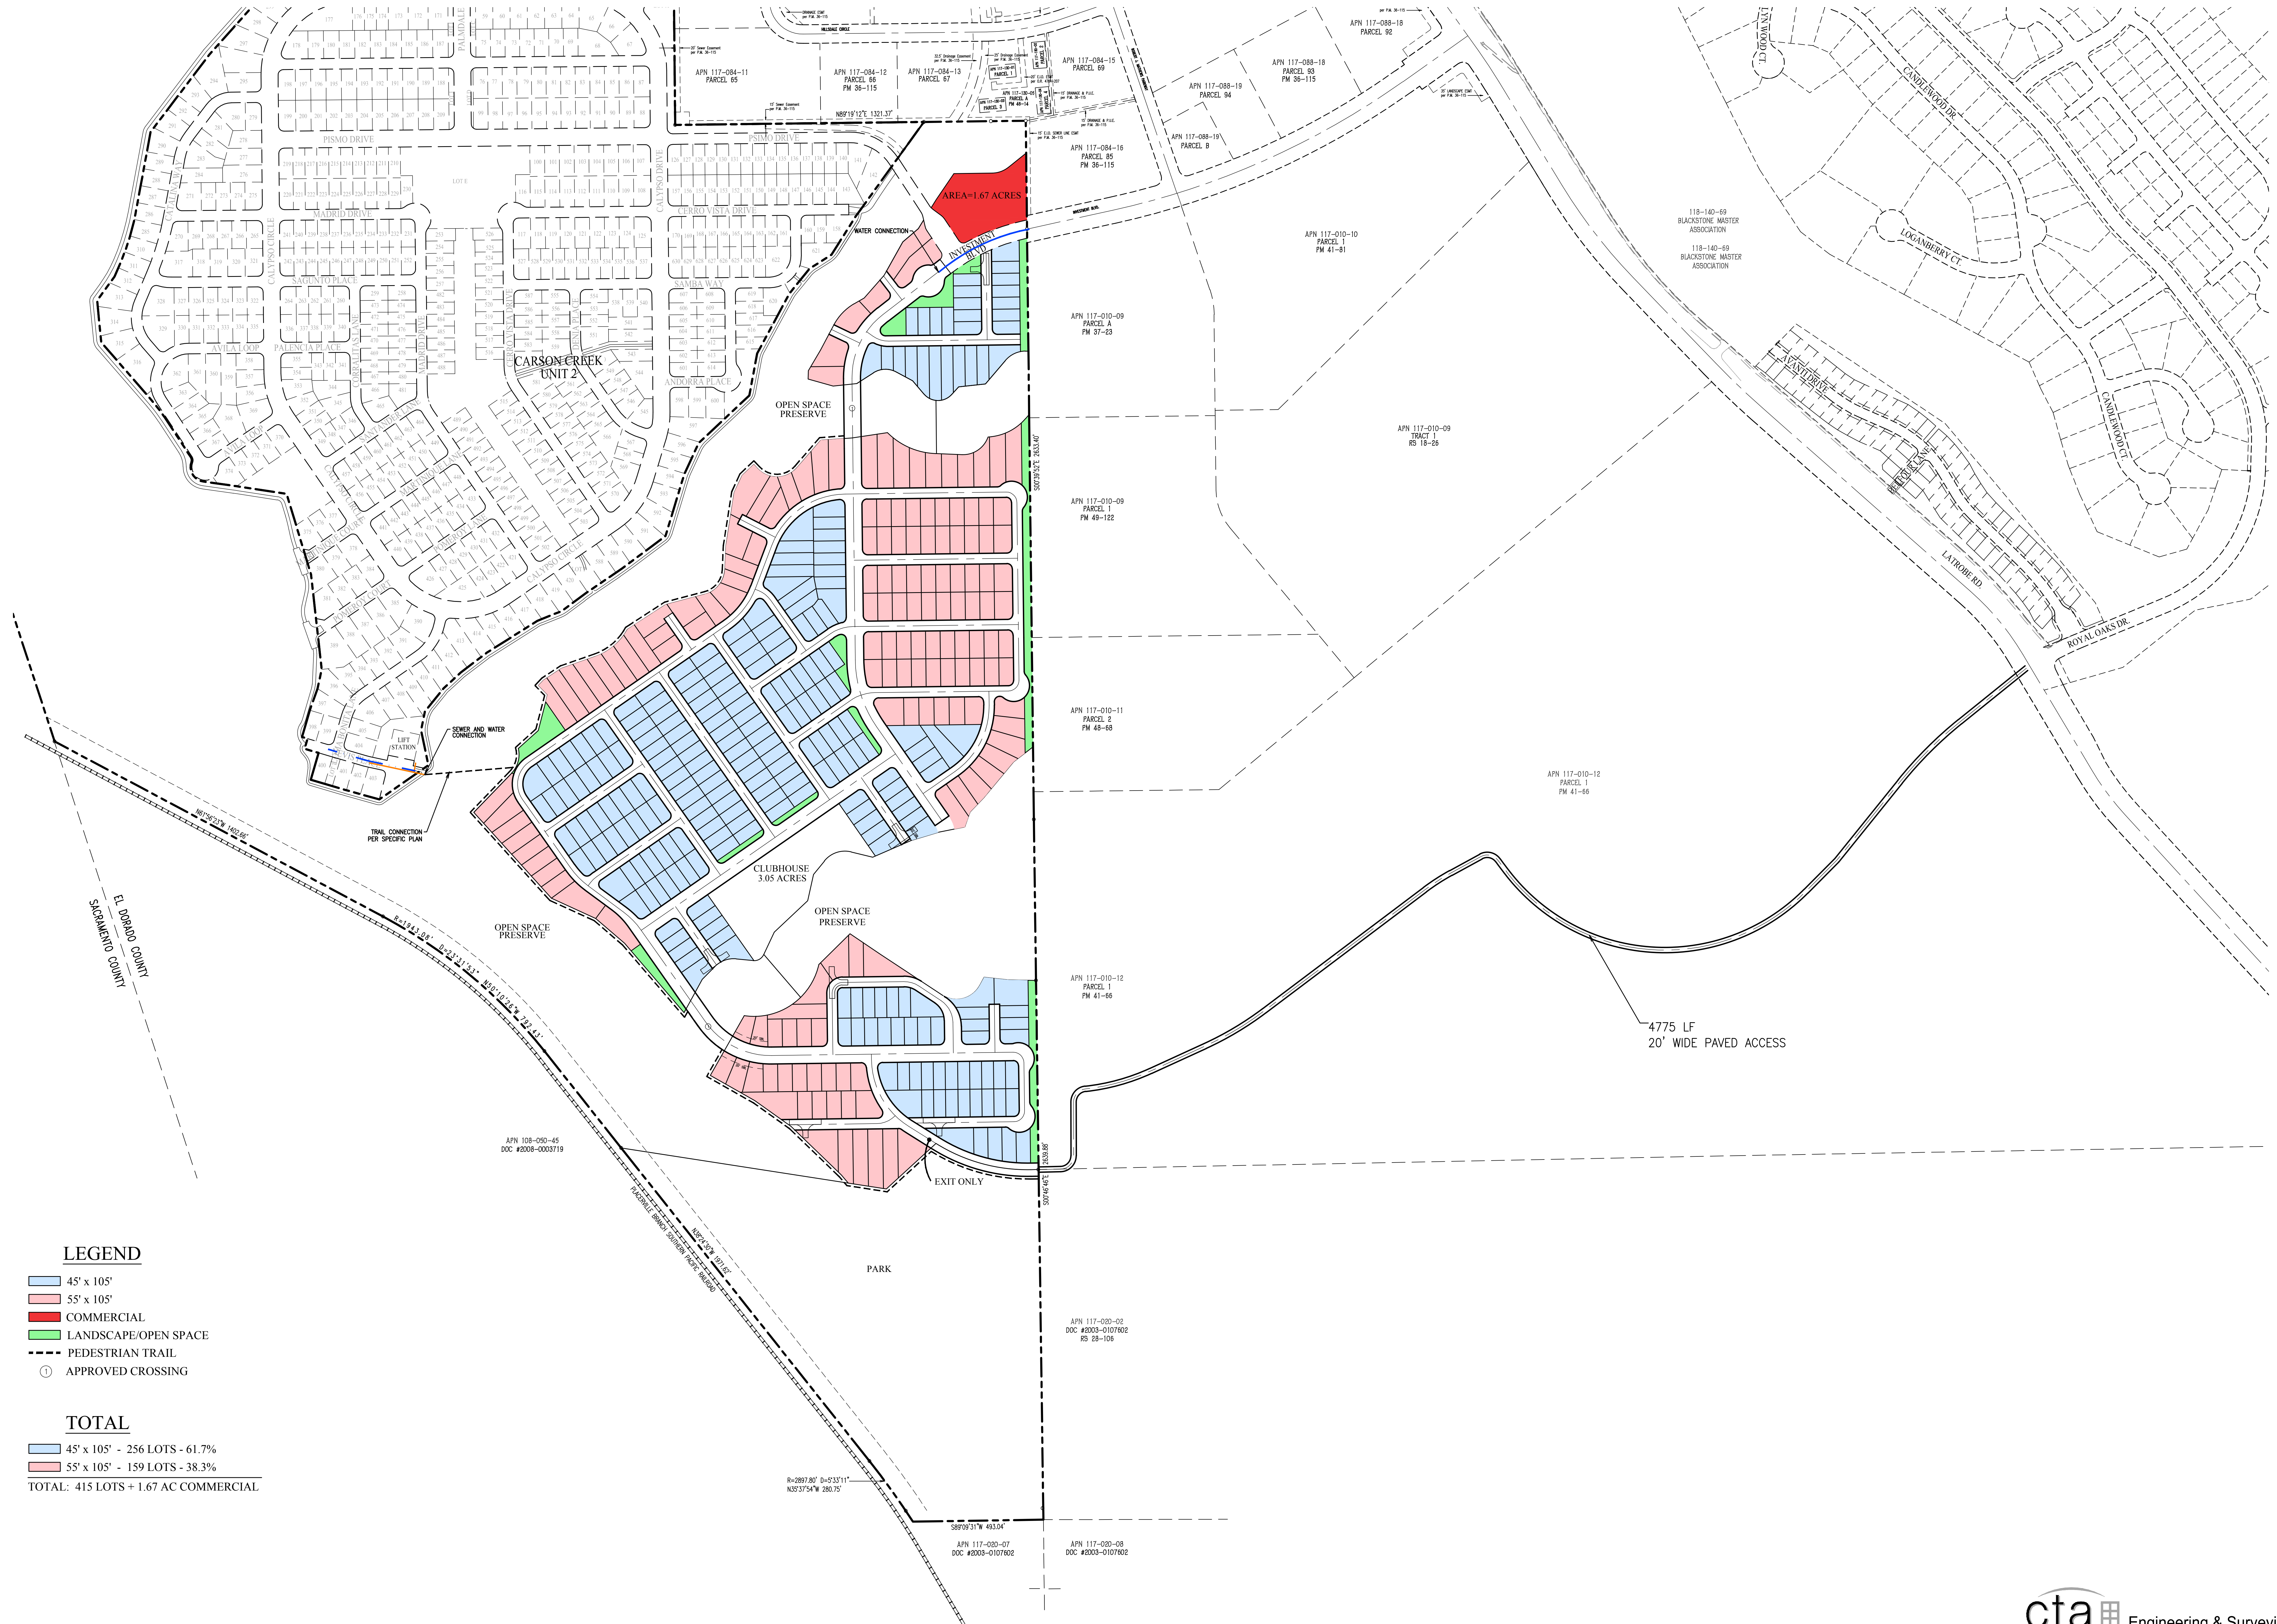


CARSON CREEK FUTURE RESIDENTIAL INFRASTRUCTURE AND CIRCULATION MAP

EL DORADO HILLS, CALIFORNIA
SCALE: 1"=200' NOVEMBER, 2017

0 100' 200' 400'
SCALE: 1" = 200'

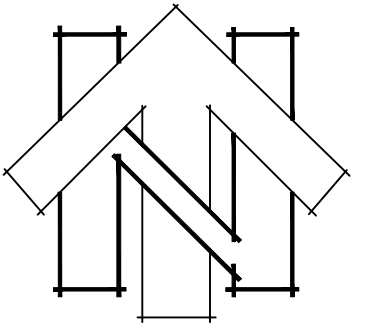

LEGEND

- 45' x 105'
- 55' x 105'
- COMMERCIAL
- LANDSCAPE/OPEN SPACE
- PEDESTRIAN TRAIL
- APPROVED CROSSING

TOTAL

- 45' x 105' - 256 LOTS - 61.7%
 - 55' x 105' - 159 LOTS - 38.3%
- TOTAL: 415 LOTS + 1.67 AC COMMERCIAL